


- Block 1 DP Building
- Block 2 Main Ward Block
- Block 4 Mental Health Outpatients
- Block 5 Scrabo House
- Block 6 10 Church Street
- Block 7 Gate Lodge
- Block 8 Vacant
- Block 9 Central Boiler & PALS
- Block 10 Grant House
- Block 12 Old Laboratory
- Block 13 Finance
- Block 14 McQueen Home
- Block 15 QIIC Building
- Block 16 Lough House
- Block 17 Stores
- Block 18 Modular Building
- Block 20 Mamography Building

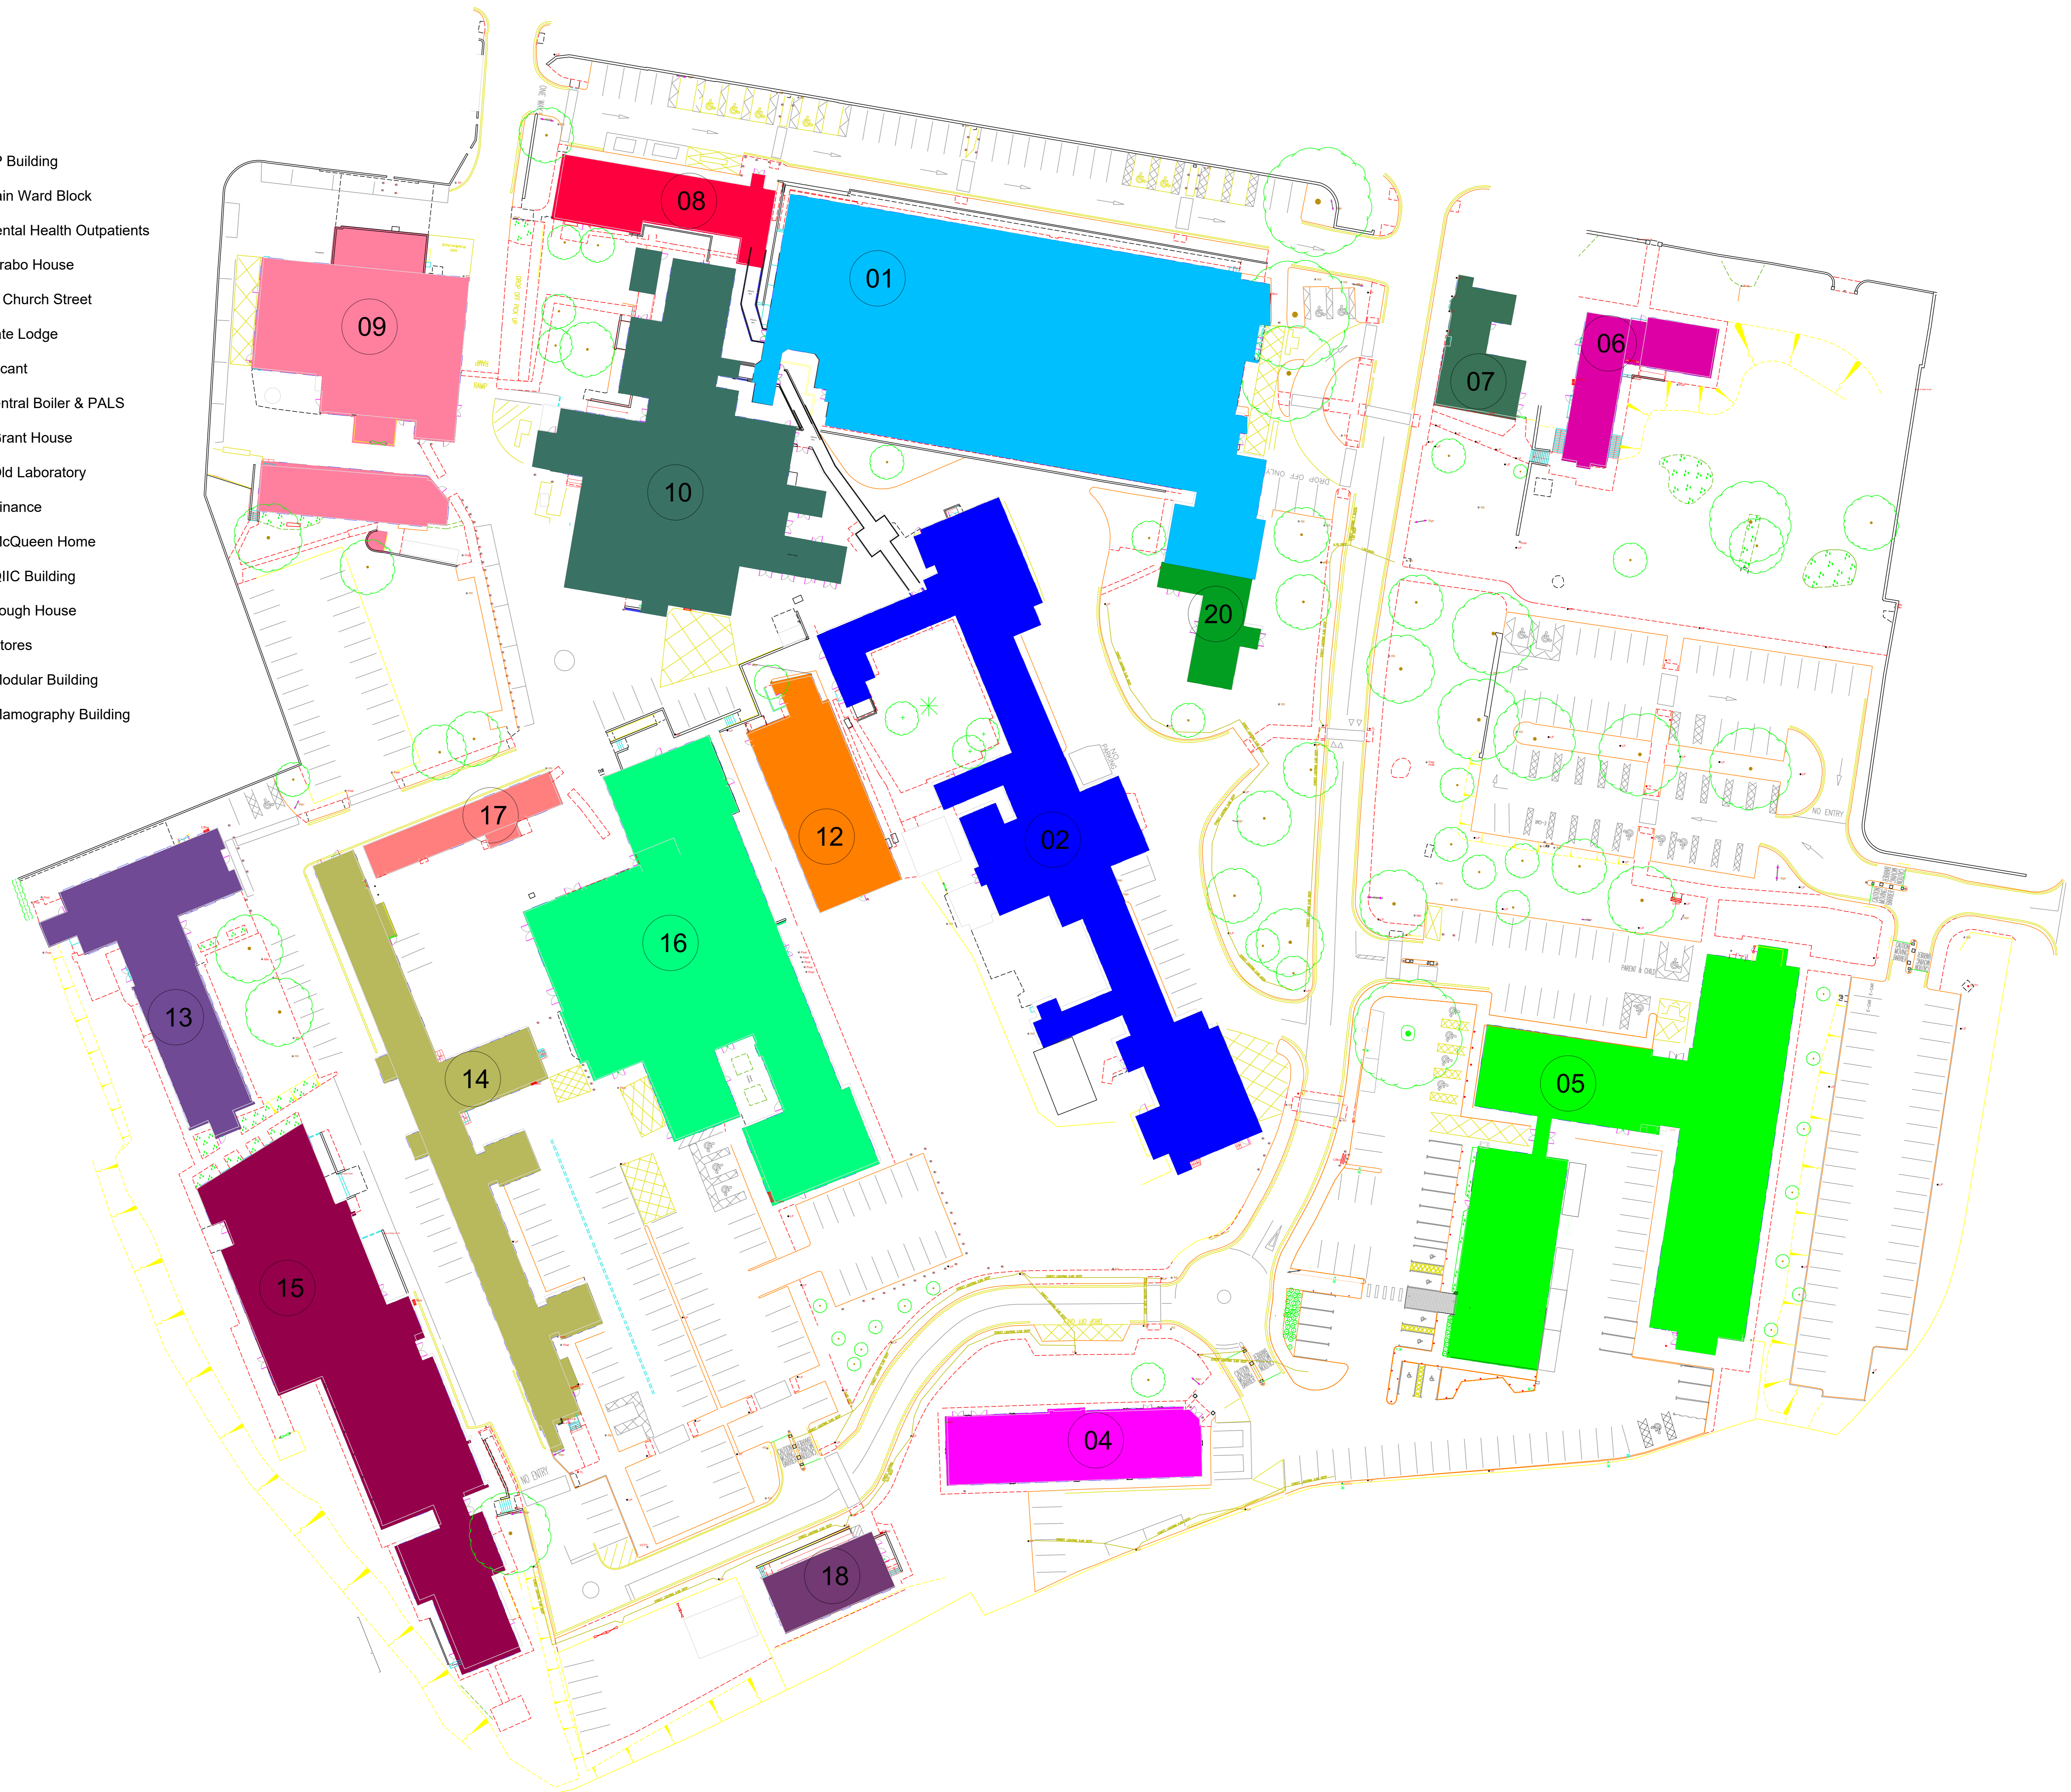

B	(dd/mm/yy)	Insert Text Here	IC
A	06/07/24	Site corrections	CH
REV	DATE	DETAILS OF ISSUE	INITIALS
Insert Consultant's Logo & Contact Details Here			
Project: <b>Ards Community Hospital Site Plan</b>			
Site: <b>Block Plan</b>			
Reference: <b>ARDS-01-SEHSCT-V1-SP-XX-DR-7-0002</b>			
Scale:	NTS @ A0	Drawing No:	0002
Date Drawn:	07/12/2023	Drawn By:	CA
Date Approved:	(dd/mm/yyyy)	Approved By:	(Full name)
Estates Services Department - Projects Team Home 7, Miller Hospital, Dundonald, BT16 1RH Telephone: 028 9041 3600			